
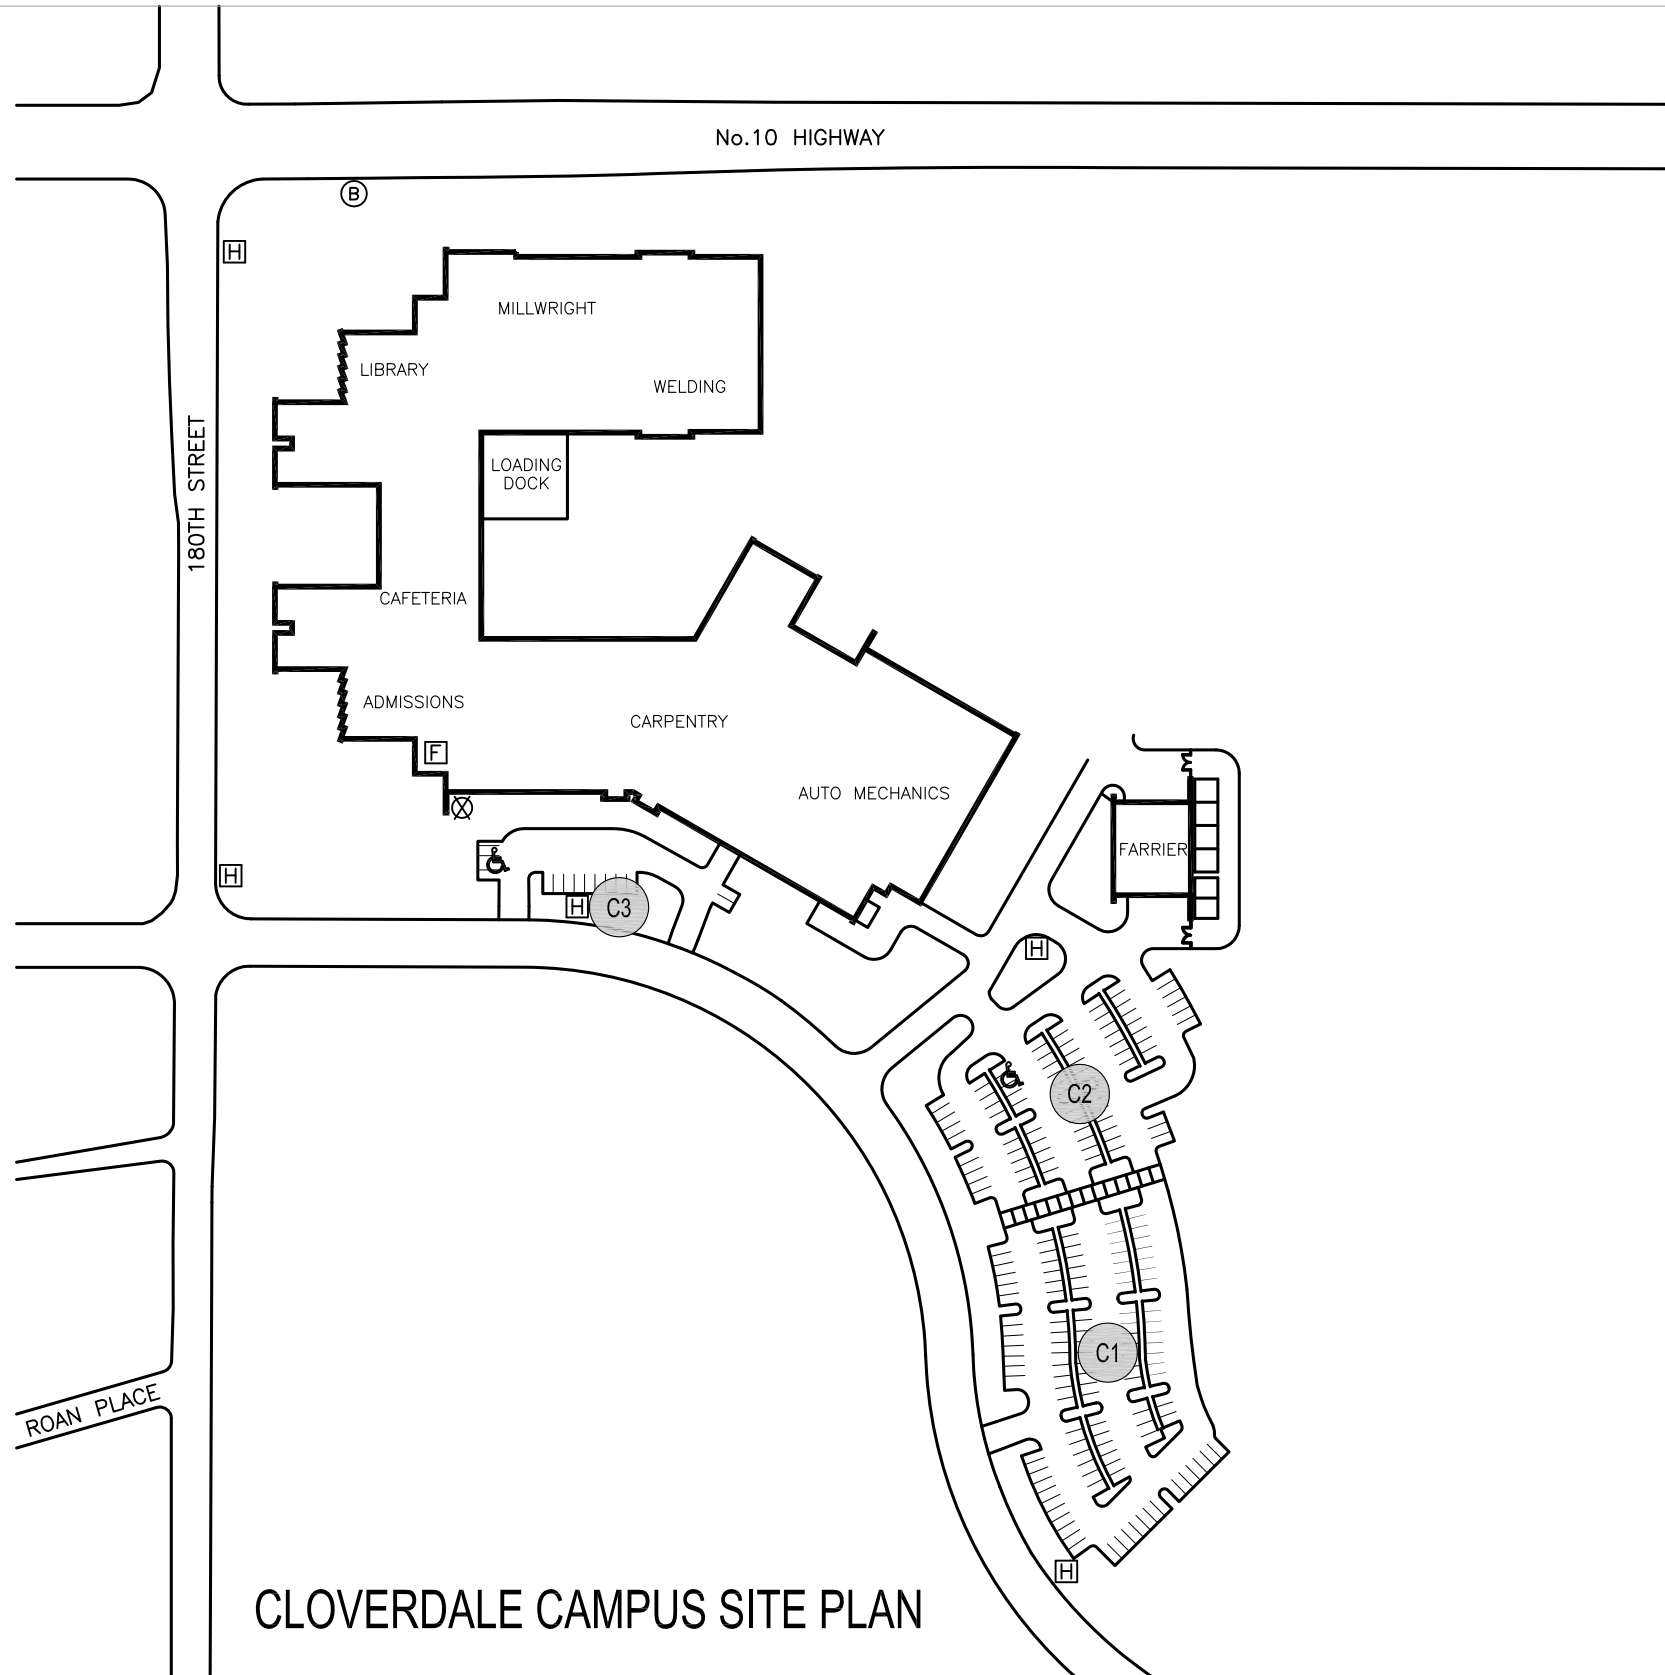


FACILITIES

KWANTLEN POLYTECHNIC UNIVERSITY

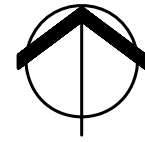

CLOVERDALE CAMPUS SITE PLAN

CAMPUS ADDRESS:
5500-180th STREET
SURREY, B.C.
V3S 6R1

SECURITY PHONE:
(604) 599-6076

TOTAL AREAS
SITE AREA
57,222 M²

BUILDING AREA (NET)

PARKING
REGULAR STALLS - 256
DISABLED STALLS - 6
MOTORCYCLE STALLS - 5

- SYMBOL KEY**
- ⊗ FIRE SIAMESE
 - ♿ HANDICAP PARKING
 - ⌚ FIRE PANEL
 - ⊠ FIRE HYDRANT
 - Ⓚ BUS STOP
 - C1-3 PARKING ZONES



DRAWING TITLE
CLOVERDALE CAMPUS SITE PLAN
CAMPUS LOCATION
CLOVERDALE
SCALE
NTS

DRAWING NUMBER
DWG#-1
DATE
JANUARY 30, 2012
DRAWN BY
ML